








1:100	1.
-------	----

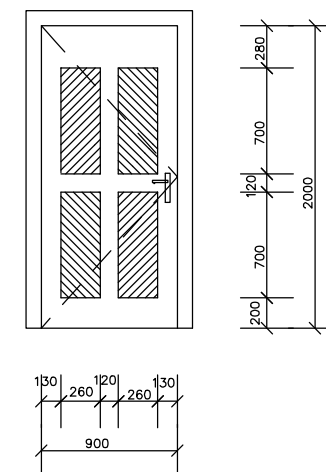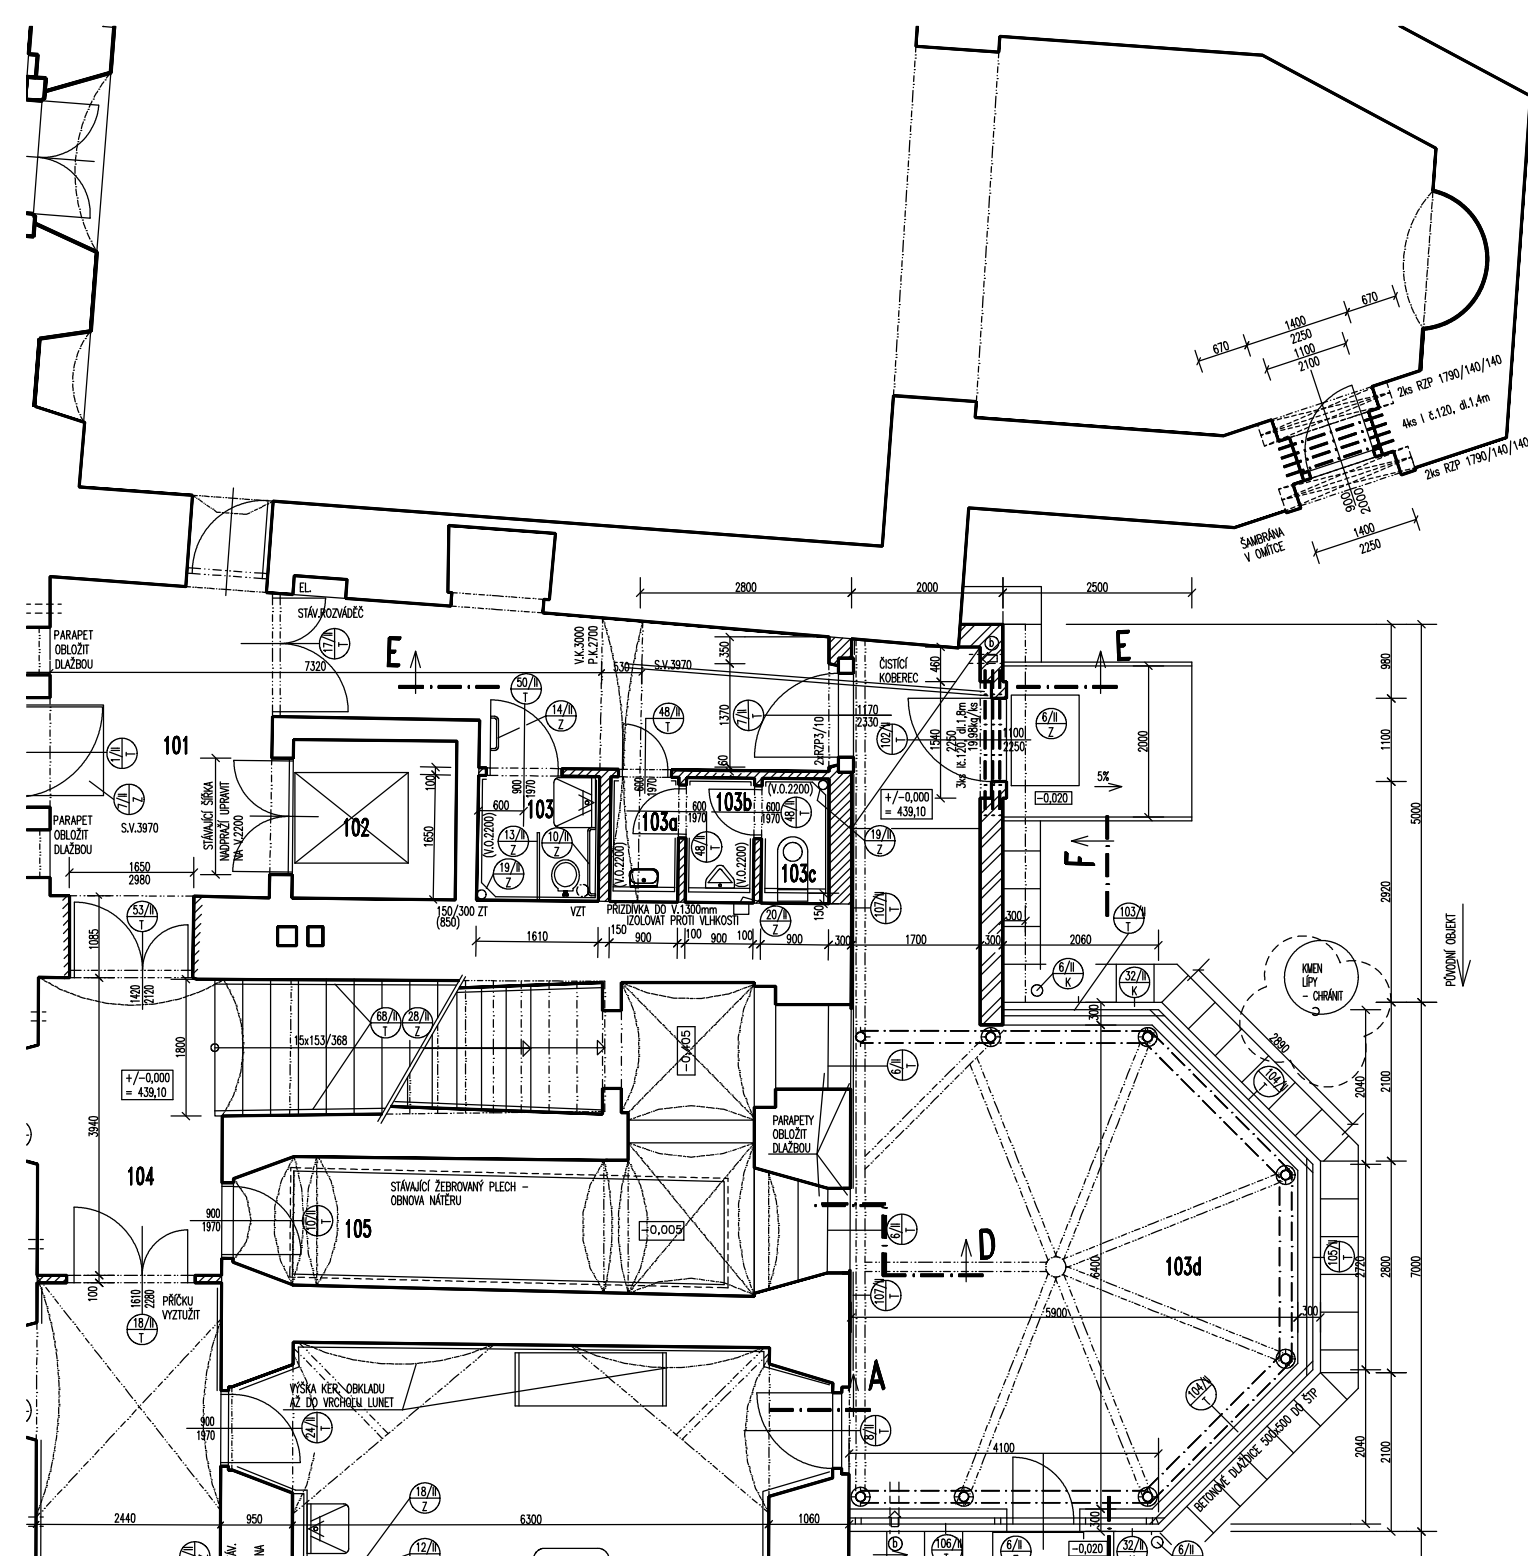

ZŘÍZENÍ DVEŘÍ DO KAPLE
DOMOV POD HRADEM ŽAMPACH
13.6.2008